

ALL COPY RIGHTS ARE THE SOLE PROPERTY OF HOMESTEAD DESIGNS

Homestead Designs
 Plans, TEXAS
 214-215-1013
 e-mail: homestead.designs@verizon.net



REVISION DATE
 05-18-2019 BLP
 KAWINSKI
 TOWNHOME


PROJECT ADDRESS:
 2112-2116
 SHEA ROAD
 DALLAS, TX

PLAN NUMBER
 TOWN HOME
 1242

DESIGNED AND DRAWN BY:
 HOMESTEAD
 DESIGNS
 B.L.PHILLIPS
 FOUNDER-
 DESIGNER
 214-215-1013

SCALE:
 1/8" = 1'-0" (1/4" = 1'-0" SHEET)

PAGE # 14

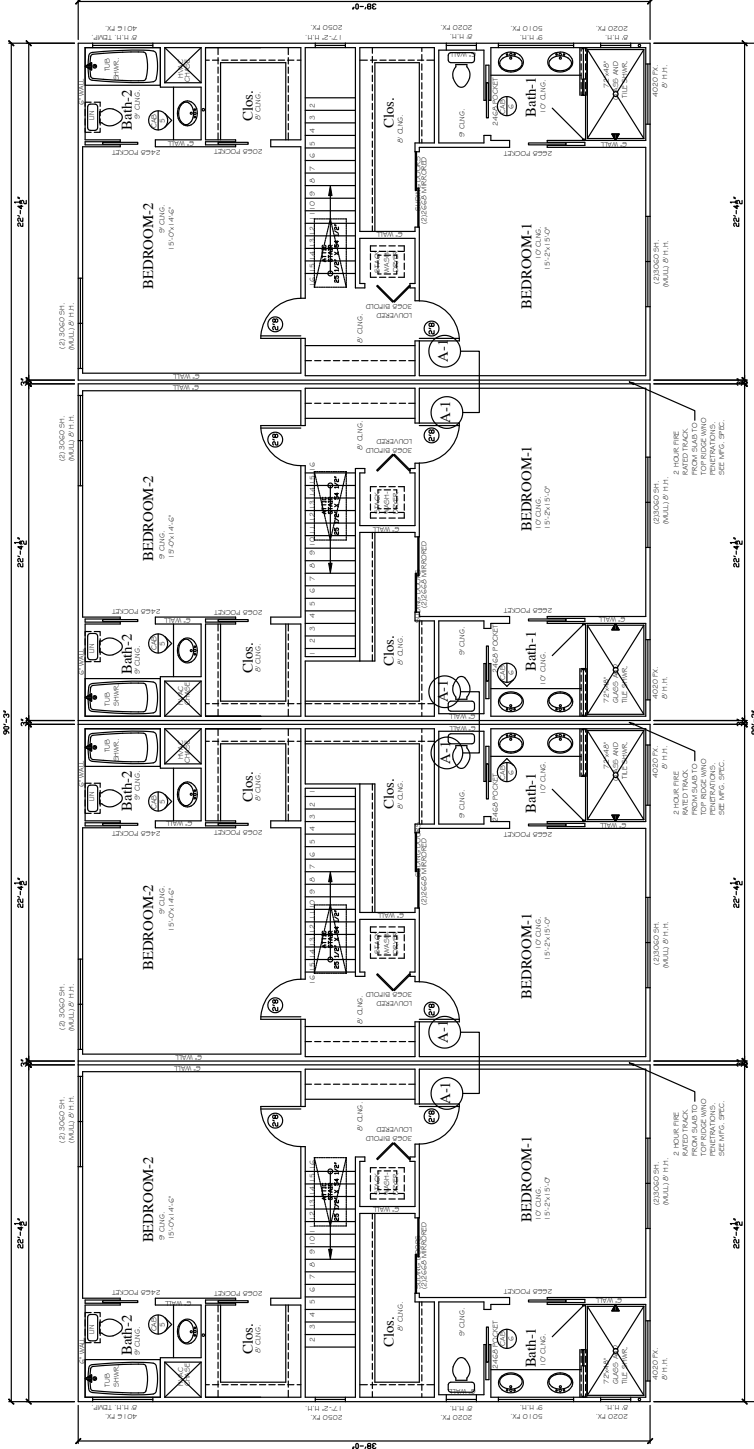

4-PLEX SECOND FLOOR ALL BUILDINGS